


PLANTA BAJA | GROUND FLOOR
 ESCALA 1:75 | SCALE 1:75





PLANTA BAJA | GROUND FLOOR
 ESCALA 1:75 | SCALE 1:75

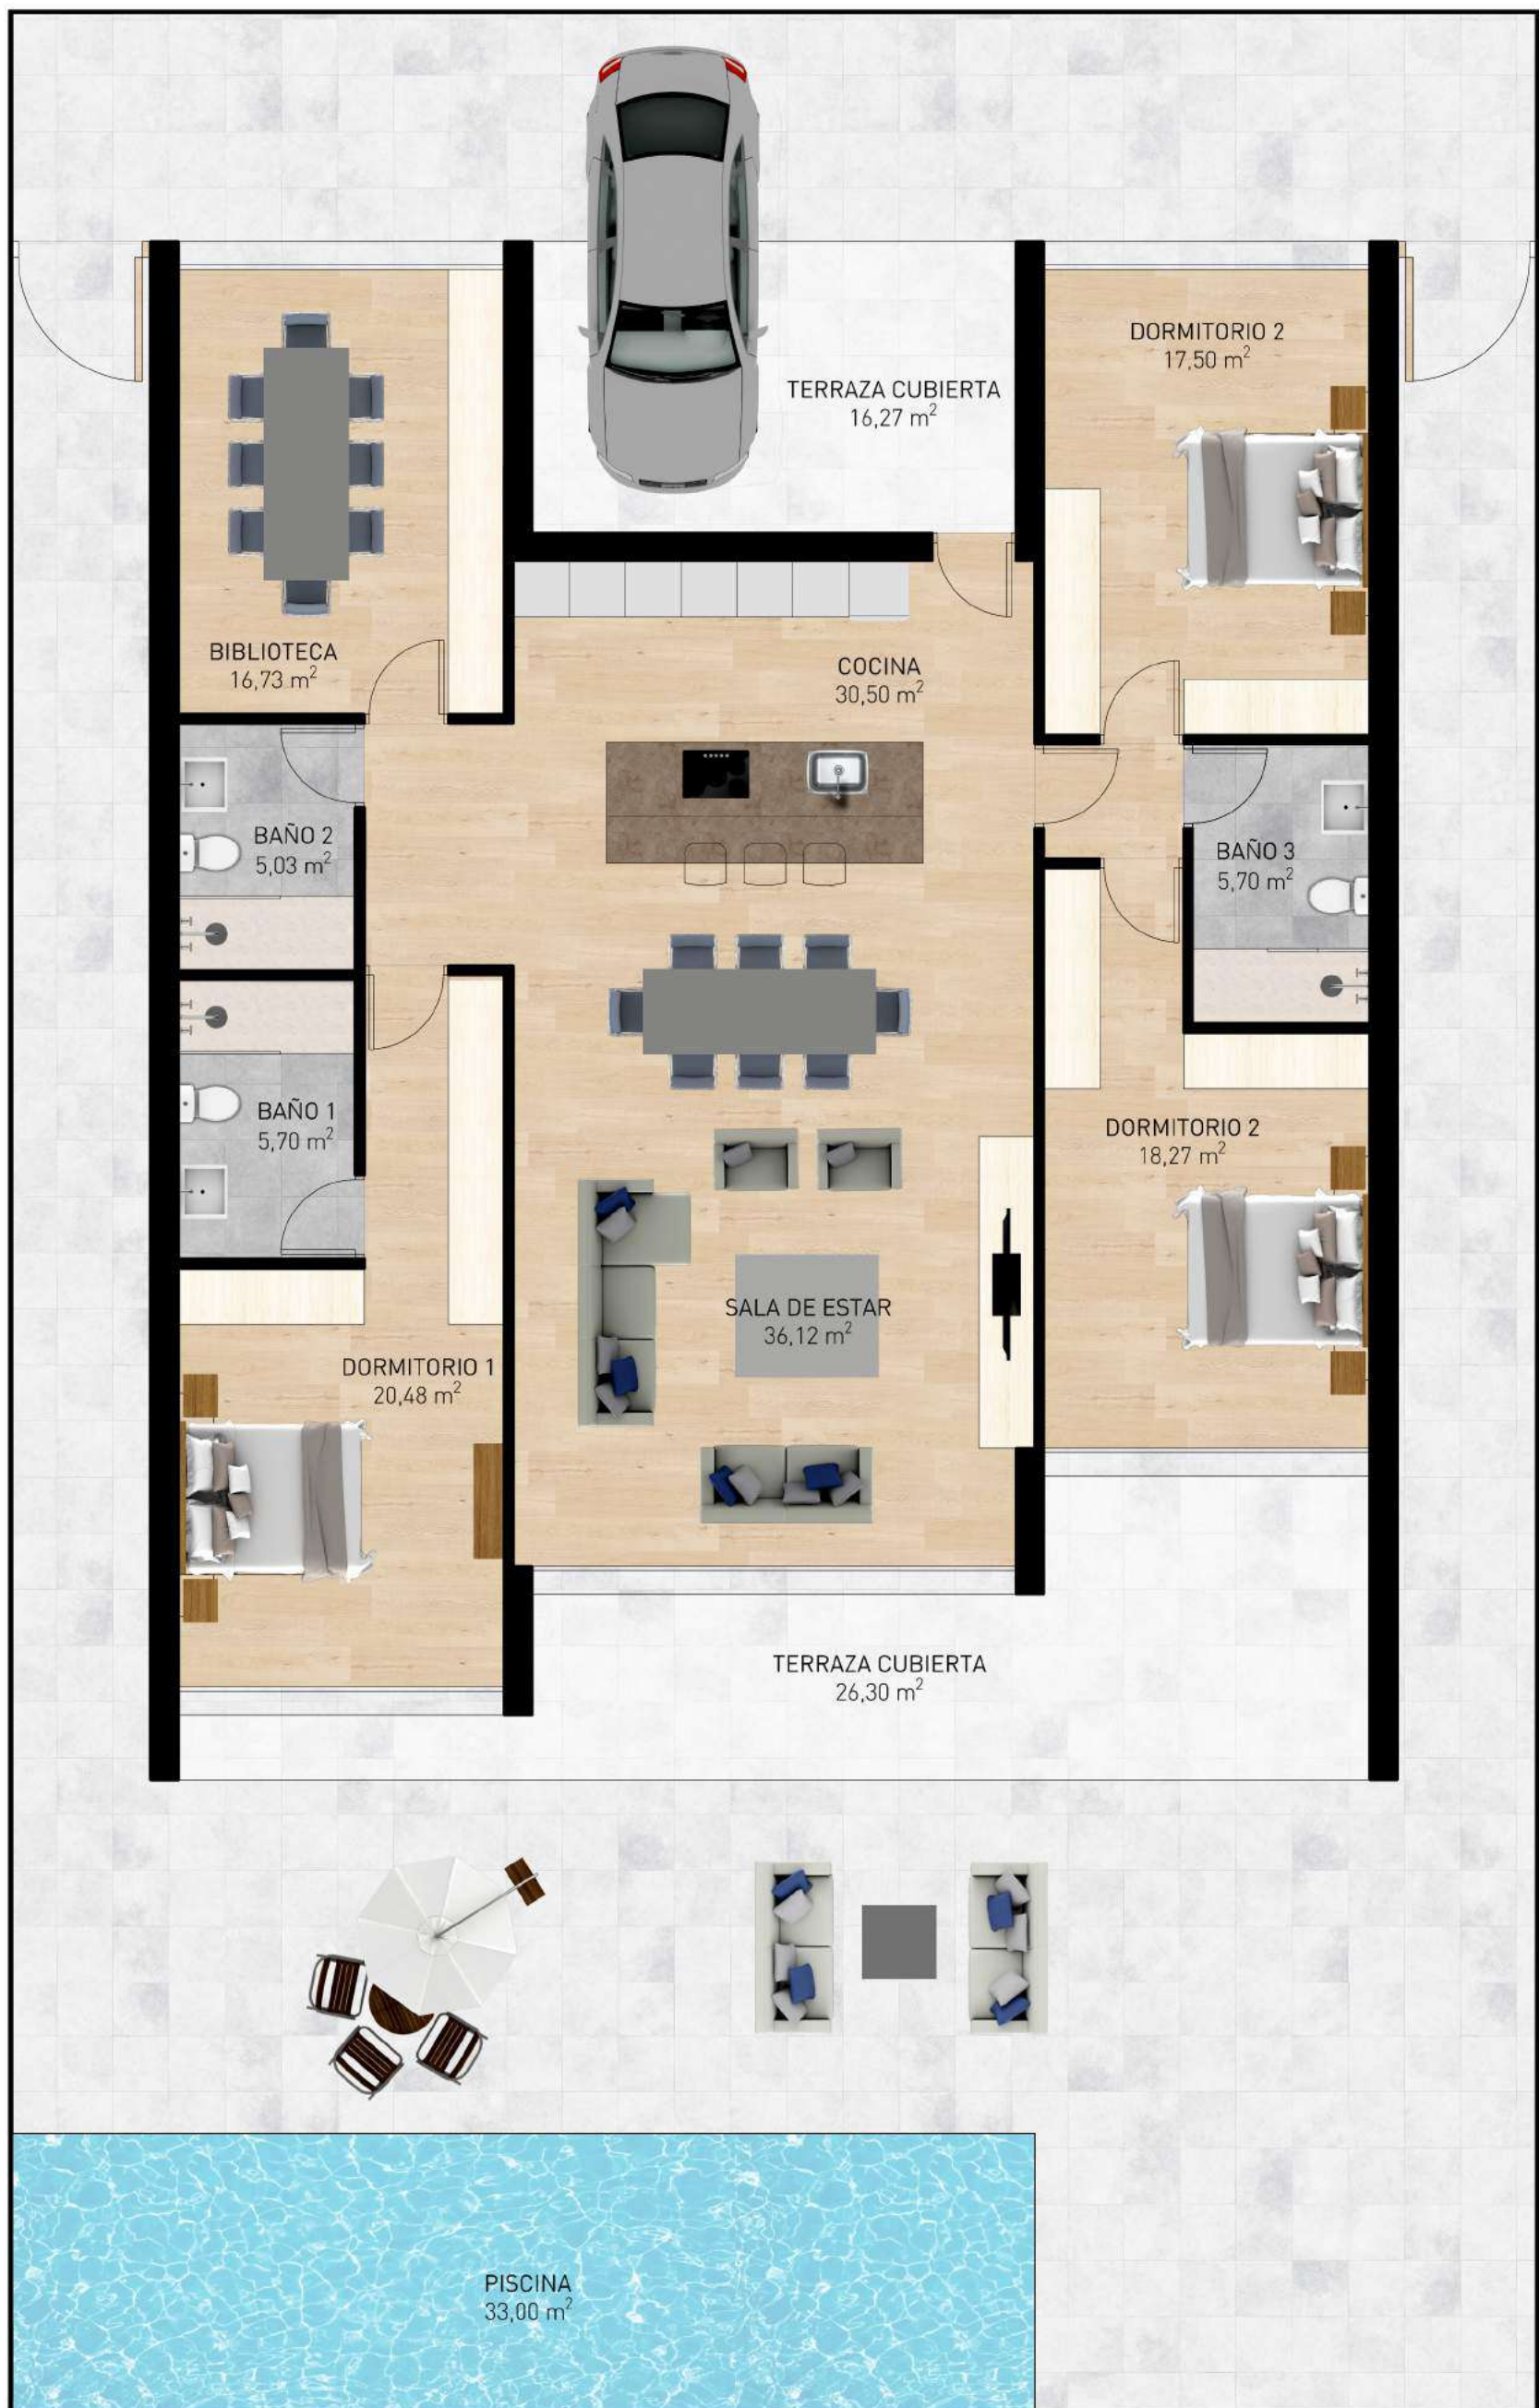